

FRONT VIEW

SIDE VIEW

REAR VIEW

FOOT PRINT

ISOMETRIC VIEW

SHOWN WITH VOIP-500E SERIES CALL STATION FOR ILLUSTRATION PURPOSES ONLY

FINISH
PROPRIETARY AND CONFIDENTIAL
THE INFORMATION CONTAINED IN THIS DRAWING IS THE SOLE PROPERTY OF TALK-A-PHONE, LLC. ANY REPRODUCTION IN PART OR AS A WHOLE WITHOUT THE WRITTEN PERMISSION OF TALK-A-PHONE, LLC IS PROHIBITED.


REV.	DESCRIPTION	DATE	APPROVED
1.1	ADDED SIGNAGE PAGE	11/22/2022	N TERECH
1.0	MARKETING RELEASE	04/24/2019	M OBAL

REVISIONS		
NAME	DATE	
DRAWN N TERECH	11/22/2022	
CHECKED K PATEL	11/22/2022	
ENG APPR.		
MFG APPR.		
Q.A.		

SIZE	PART NO.	REV
C	ETP-MT/R-BLP1	1.1
SCALE: 1:12	WEIGHT:	SHEET 1 OF 2

ALL DIMENSIONS IN INCHES

TALKAPHONE
TALK-A-PHONE, LLC
7530 N. NATCHEZ AVE., NILES, IL 60714
WWW.TALKAPHONE.COM

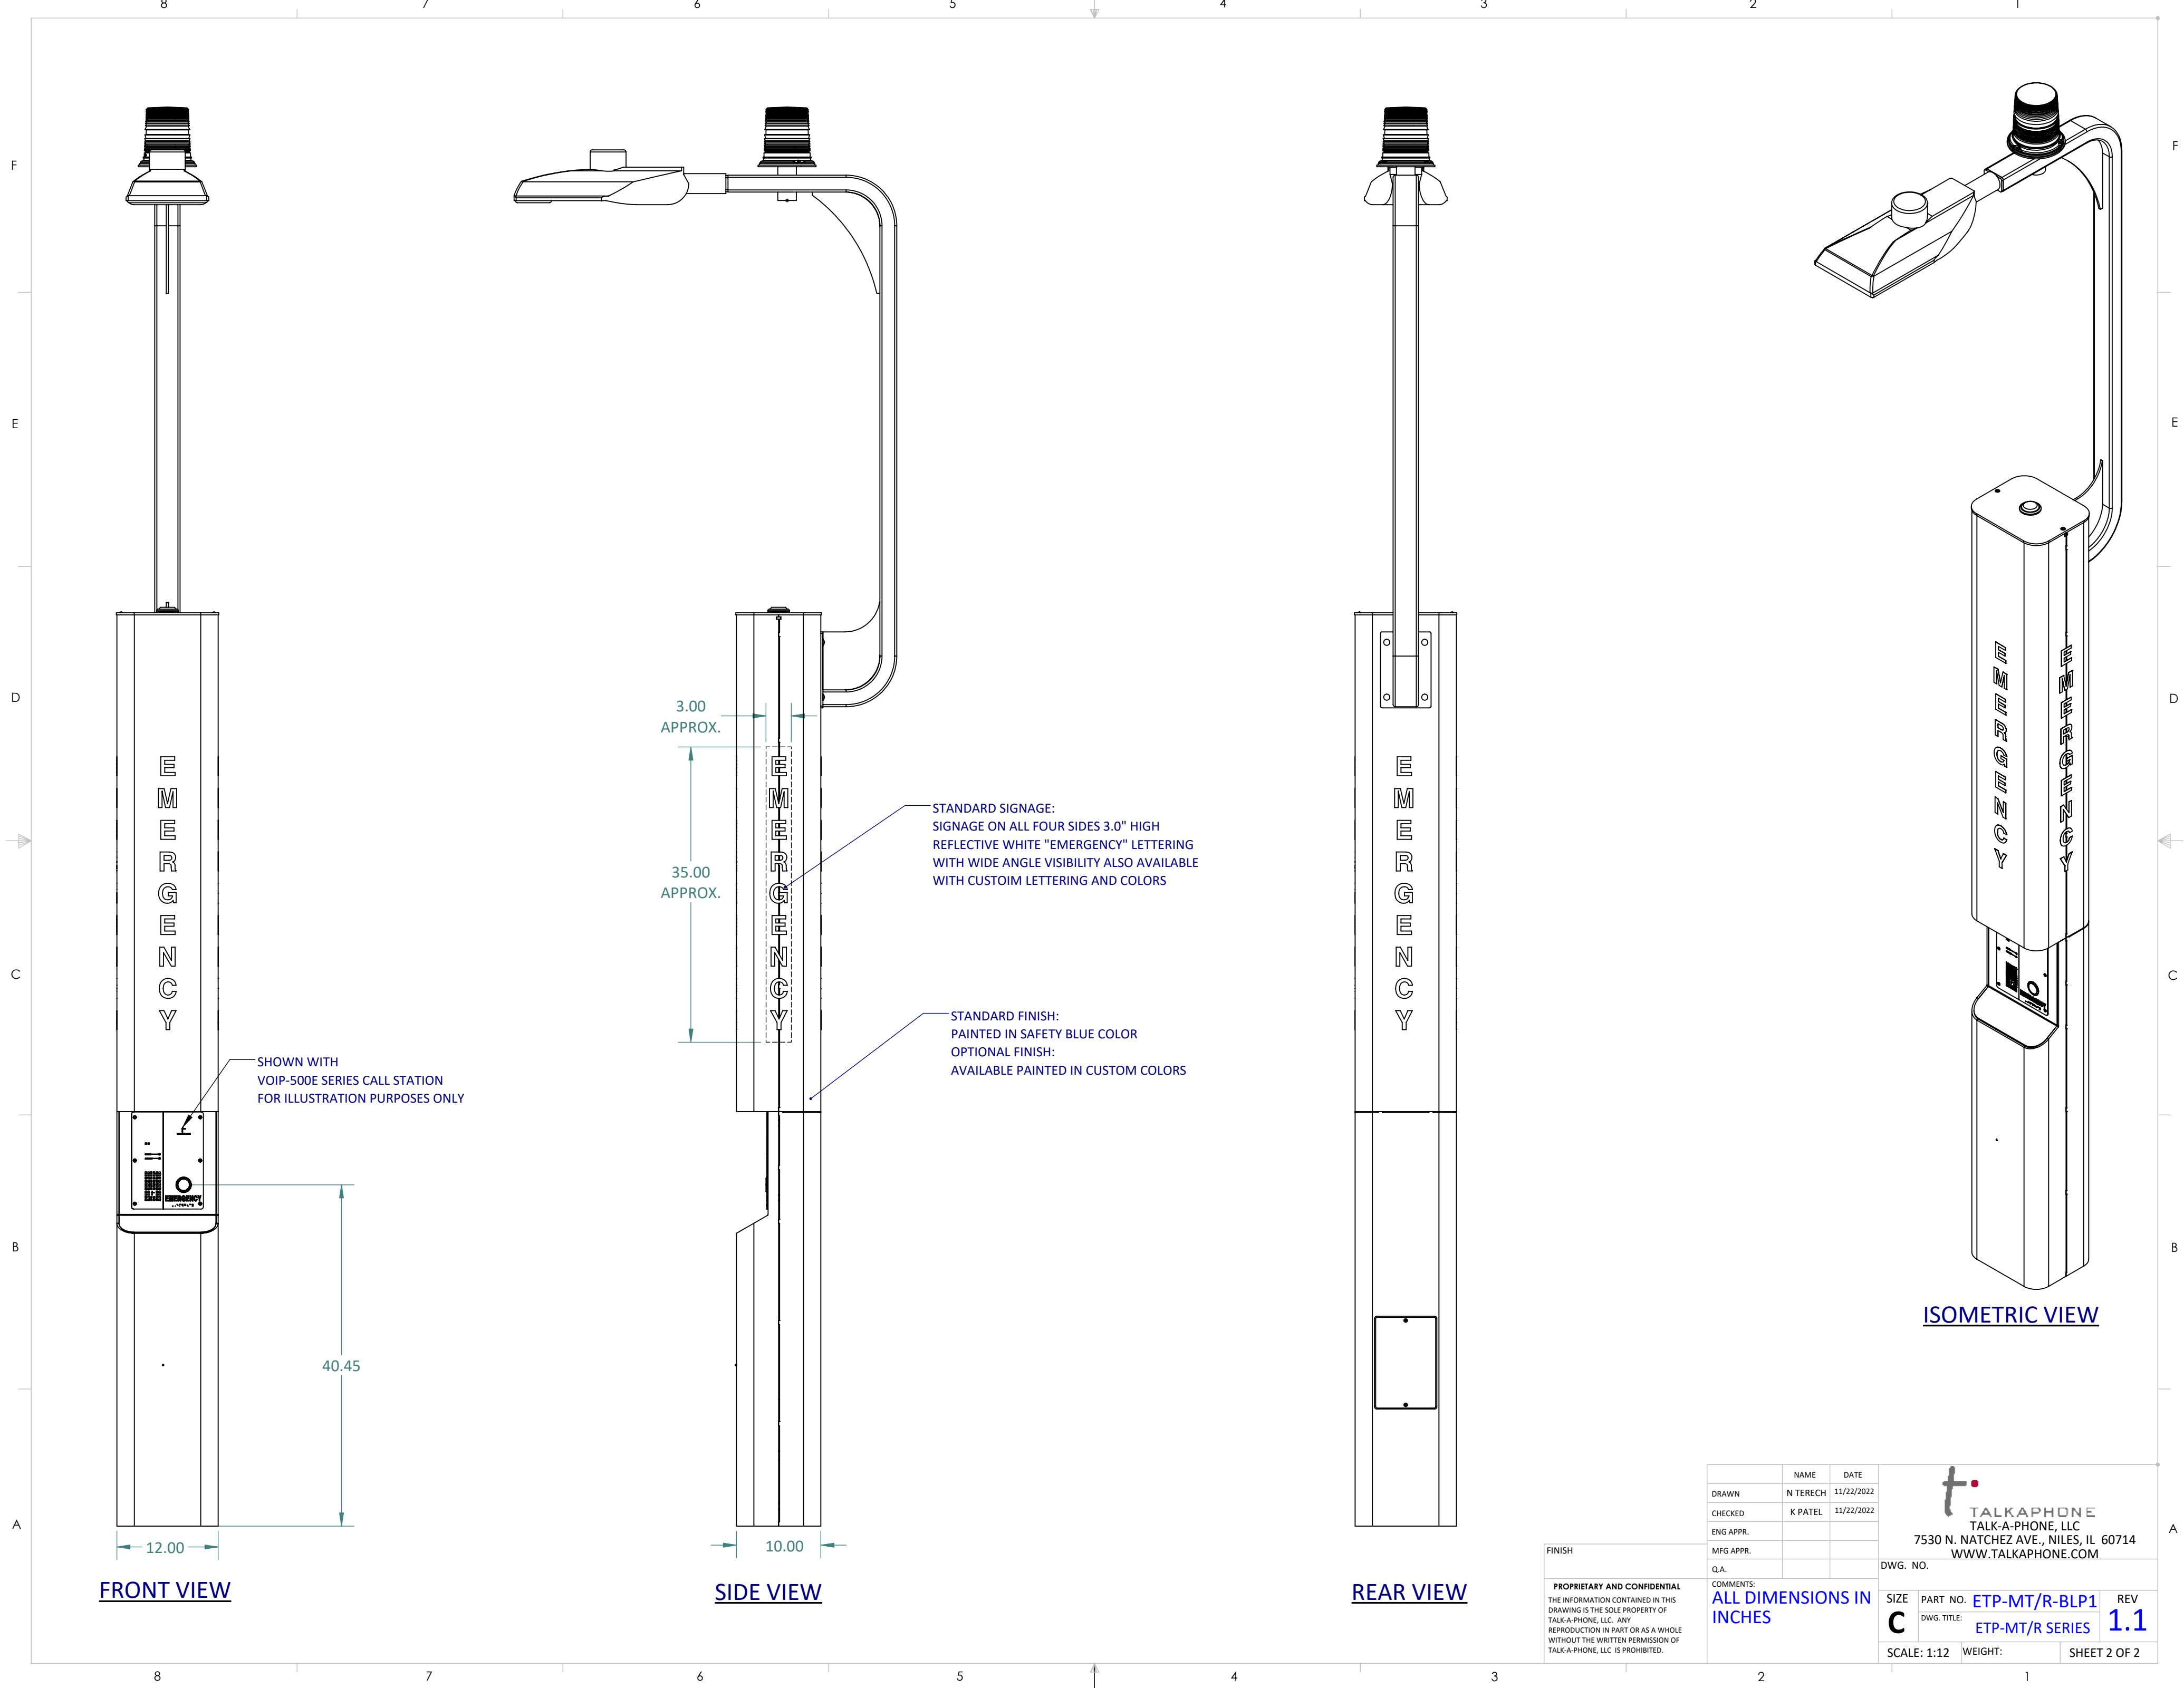

SHOWN WITH
VOIP-500E SERIES CALL STATION
FOR ILLUSTRATION PURPOSES ONLY

3.00
APPROX.

35.00
APPROX.

STANDARD SIGNAGE:
SIGNAGE ON ALL FOUR SIDES 3.0" HIGH
REFLECTIVE WHITE "EMERGENCY" LETTERING
WITH WIDE ANGLE VISIBILITY ALSO AVAILABLE
WITH CUSTOM LETTERING AND COLORS

STANDARD FINISH:
PAINTED IN SAFETY BLUE COLOR
OPTIONAL FINISH:
AVAILABLE PAINTED IN CUSTOM COLORS

FRONT VIEW

SIDE VIEW

REAR VIEW

ISOMETRIC VIEW

FINISH

PROPRIETARY AND CONFIDENTIAL
THE INFORMATION CONTAINED IN THIS
DRAWING IS THE SOLE PROPERTY OF
TALK-A-PHONE, LLC. ANY
REPRODUCTION IN PART OR AS A WHOLE
WITHOUT THE WRITTEN PERMISSION OF
TALK-A-PHONE, LLC IS PROHIBITED.

	NAME	DATE
DRAWN	N TERECH	11/22/2022
CHECKED	K PATEL	11/22/2022
ENG APPR.		
MFG APPR.		
Q.A.		

COMMENTS:
**ALL DIMENSIONS IN
INCHES**

t
TALKAPHONE
TALK-A-PHONE, LLC
7530 N. NATCHEZ AVE., NILES, IL 60714
WWW.TALKAPHONE.COM

DWG. NO.

SIZE	PART NO.	REV
C	ETP-MT/R-BLP1	1.1
DWG. TITLE:		
ETP-MT/R SERIES		

SCALE: 1:12 WEIGHT: SHEET 2 OF 2